



- do not scale dimensions from this drawing  
 - all dimensions to be checked on-site and  
 discrepancies to be reported to the architects

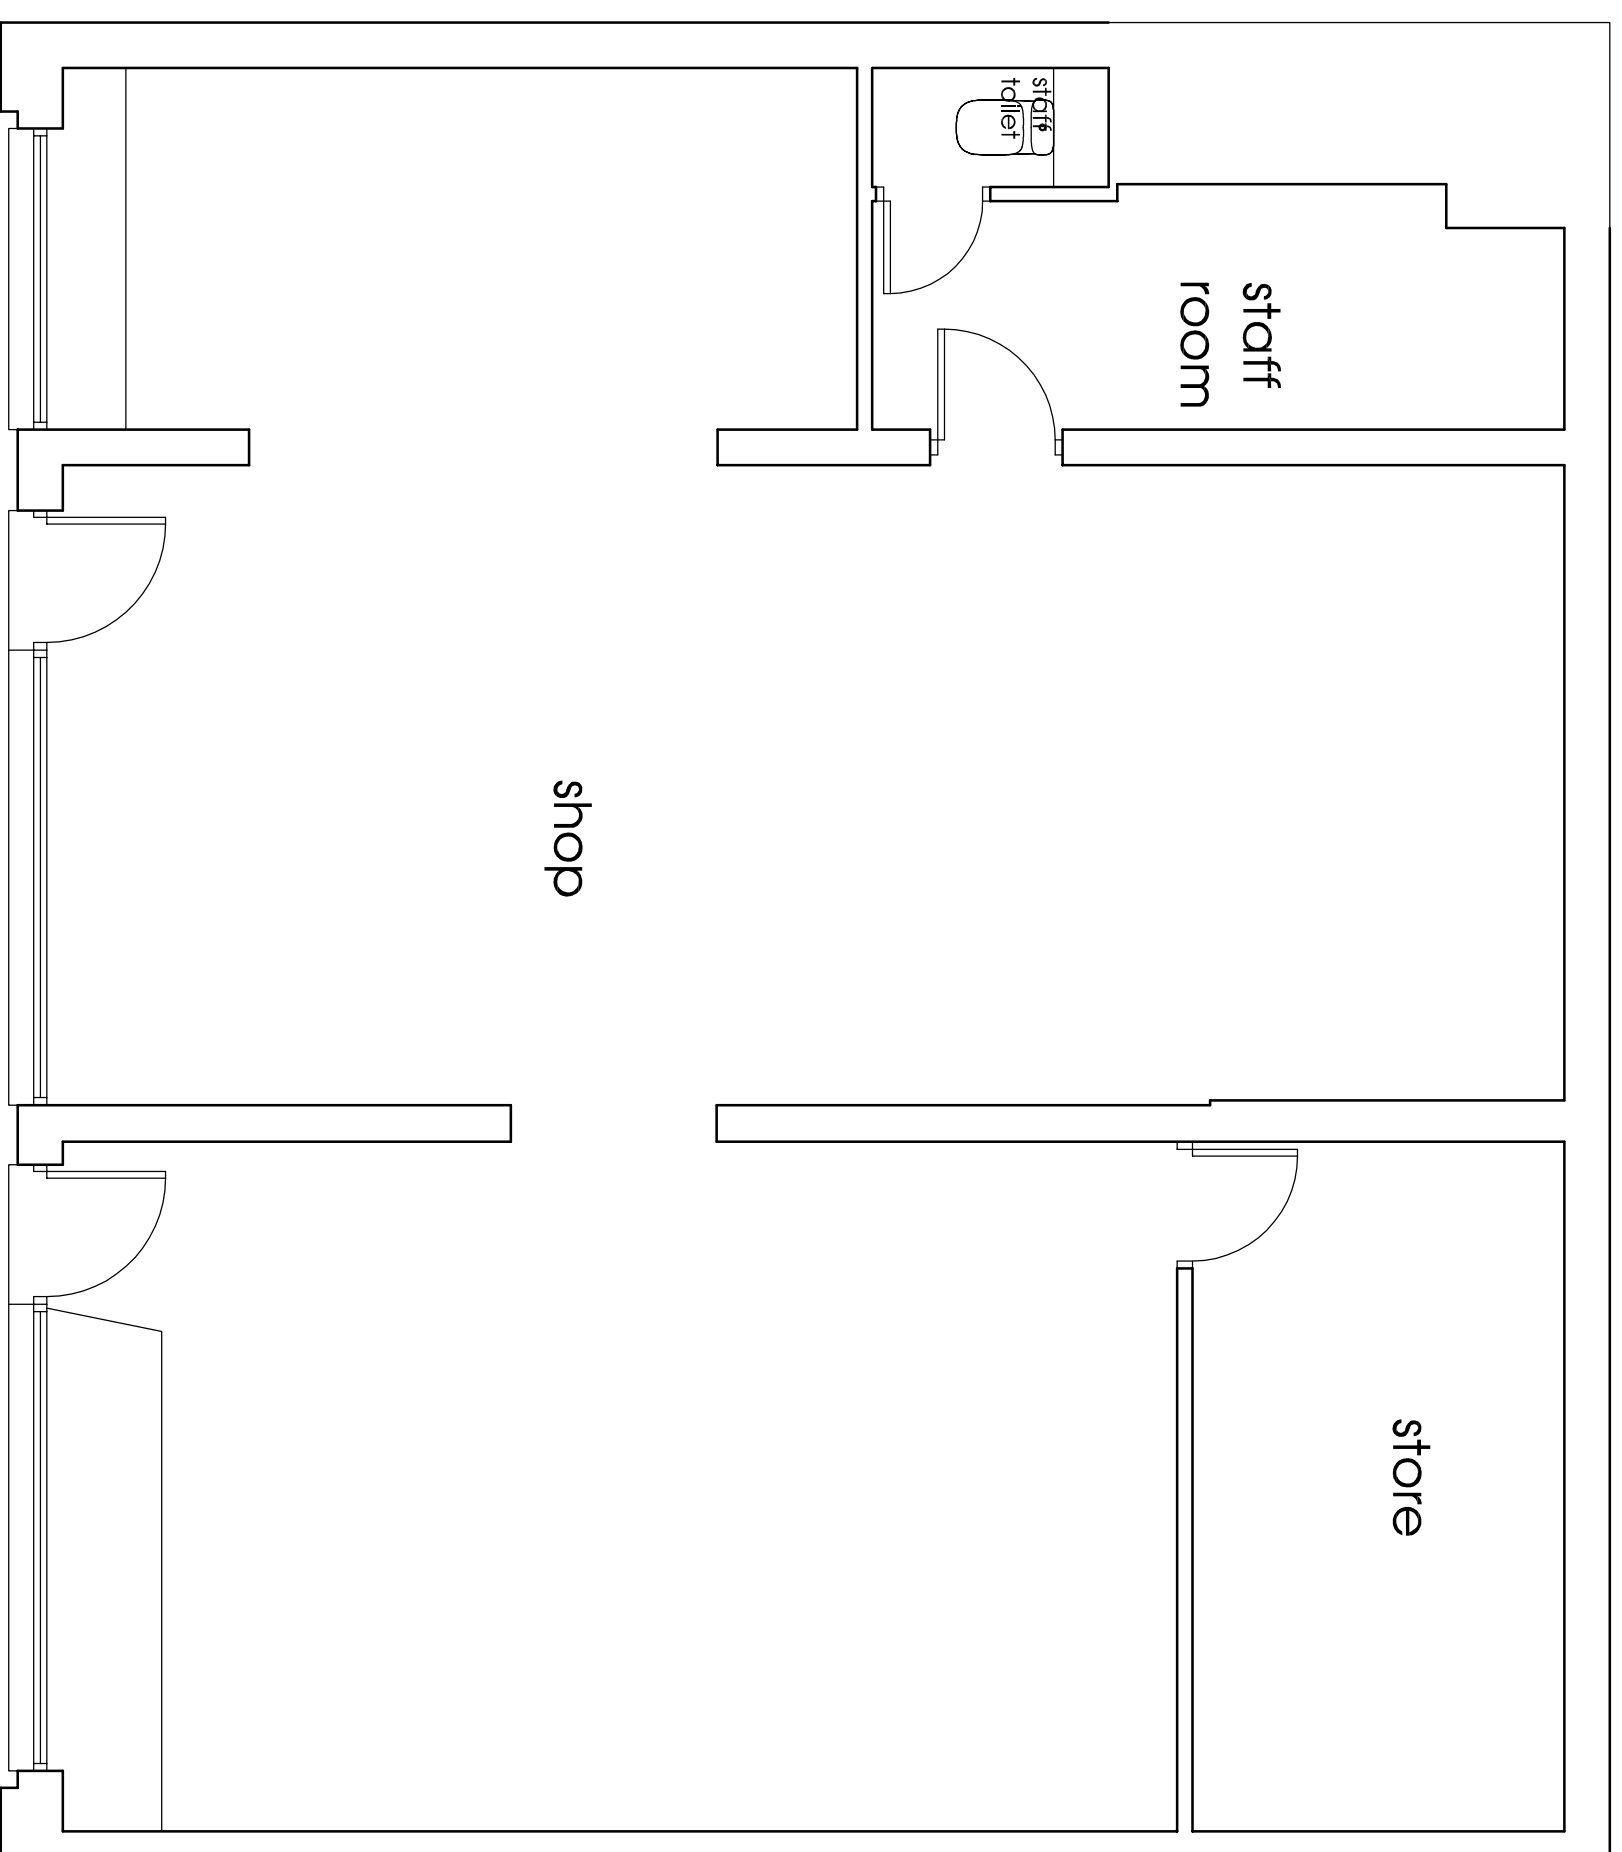


Existing Ground Floor Plan scale 1:50



Proposed Ground Floor Plan scale 1:50

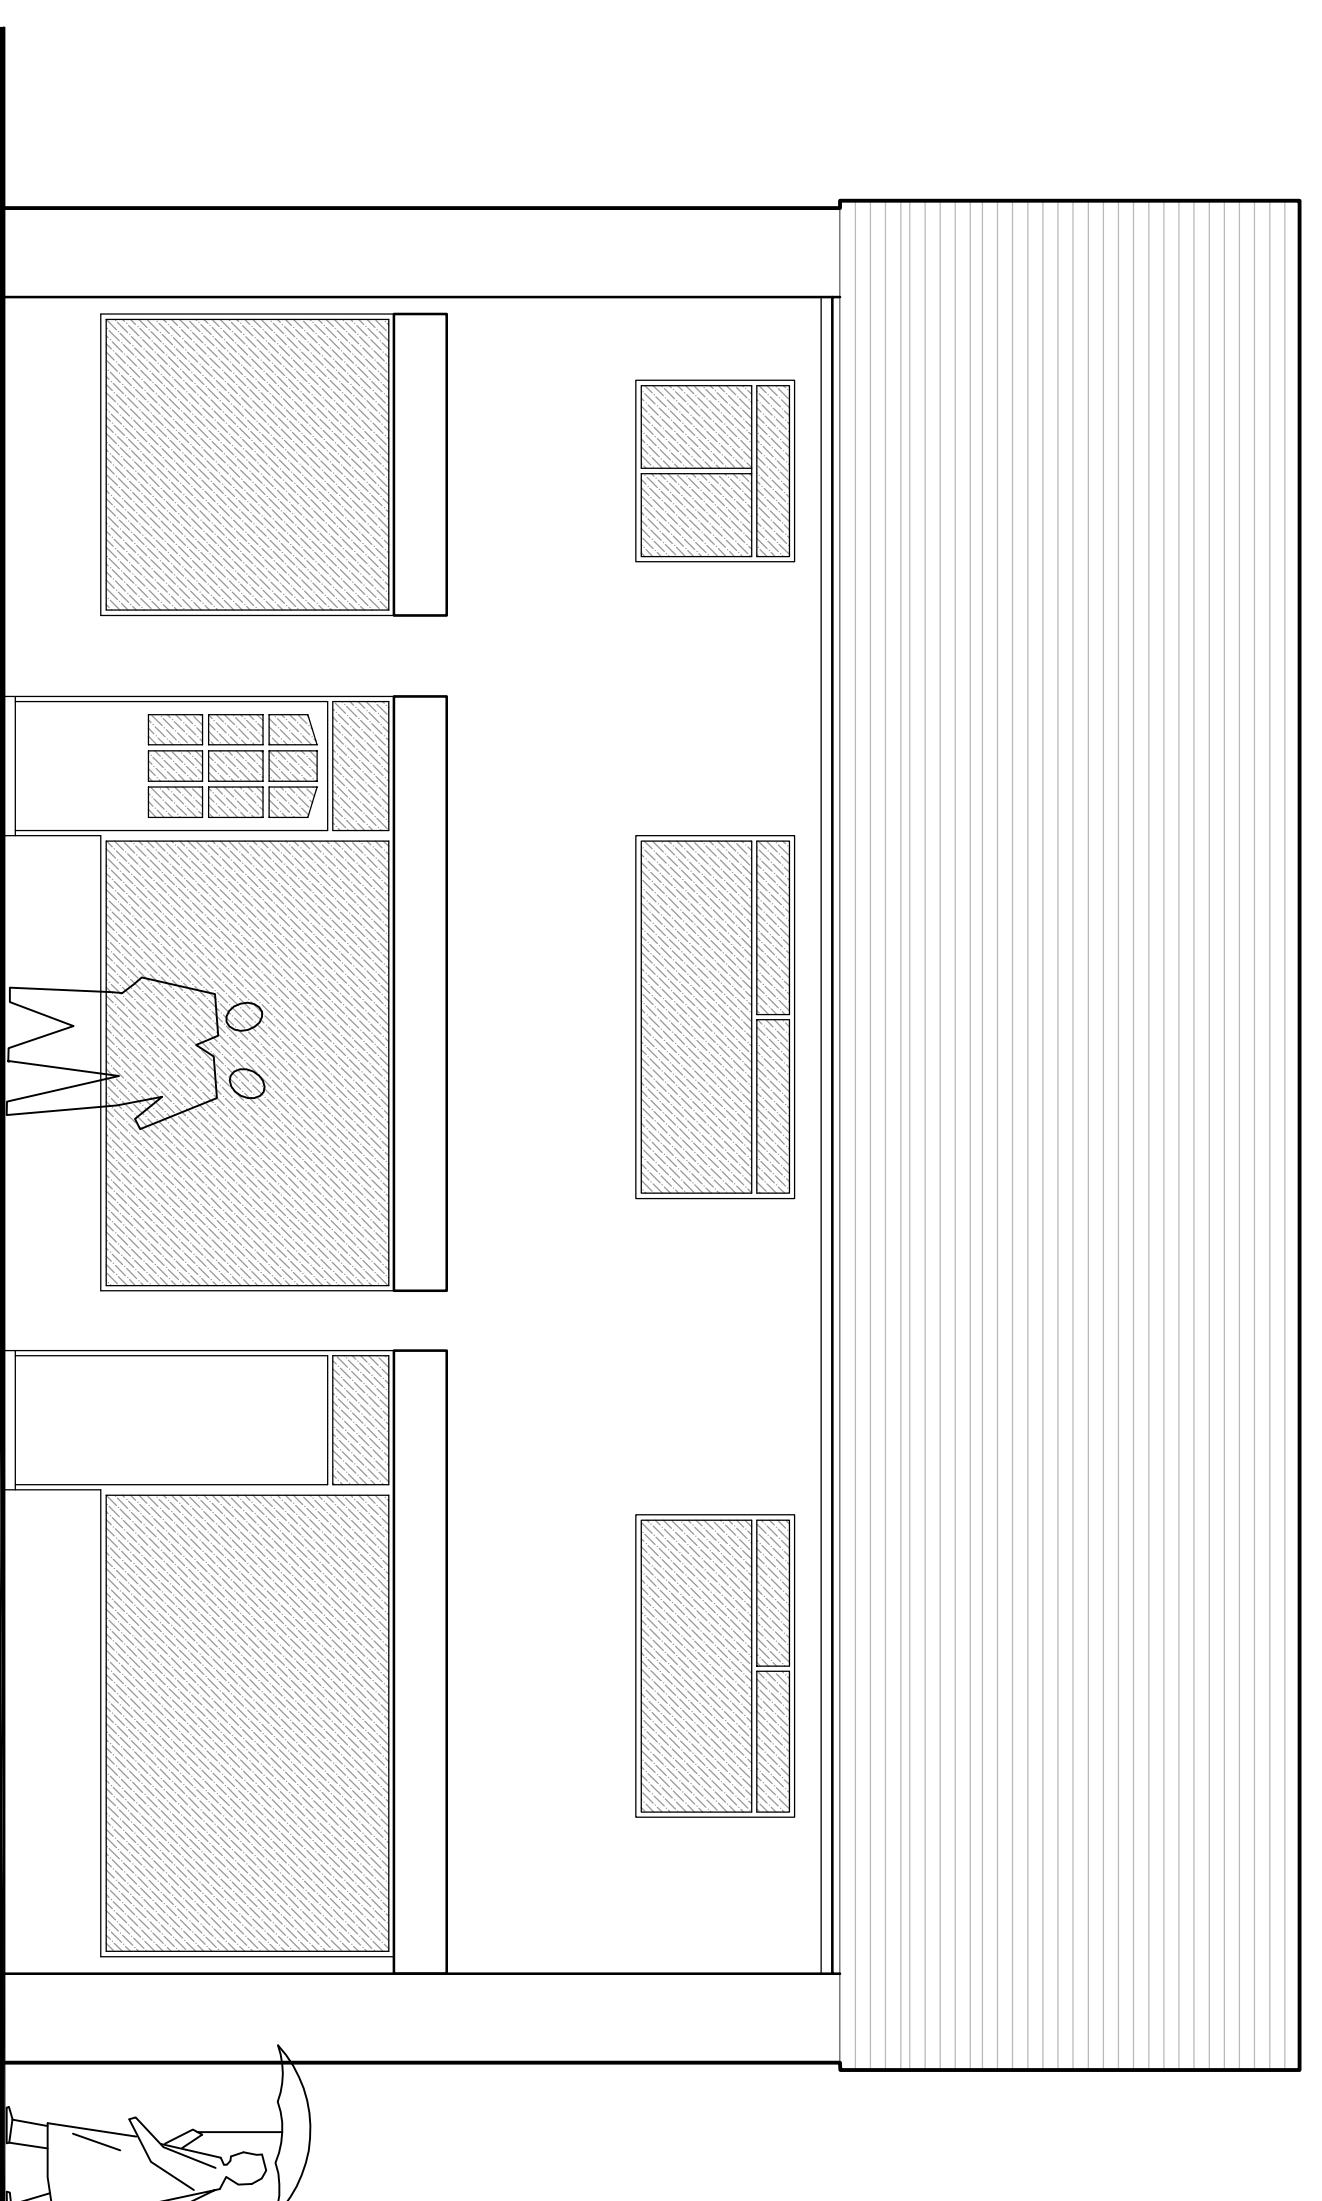

Front Elevation scale 1:50  
 No Alterations are proposed

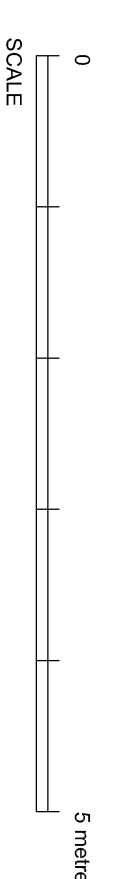

**client**  
**Desire Soaps and Candles**

**project**  
 Proposed Coffee Shop and Retail Unit,  
 50 & 52 Leigh Road, Worsley,  
 Manchester, M28 1LR

**title**  
**Plans and Ex. Elevation**

**drawing number**  
**3455:01**

scale	date
As shown A1	Sept 20
drawn by RH	stage Planning

**fisk**  
 & associates  
 architects

20 chorley road, swinton, manchester, m27 5d  
 t - 0161 793 5300 e - info@fisk.co.uk

